

SOUTH WEST ELEVATION




SOUTH EAST ELEVATION




NORTH EAST ELEVATION




NORTH WEST ELEVATION

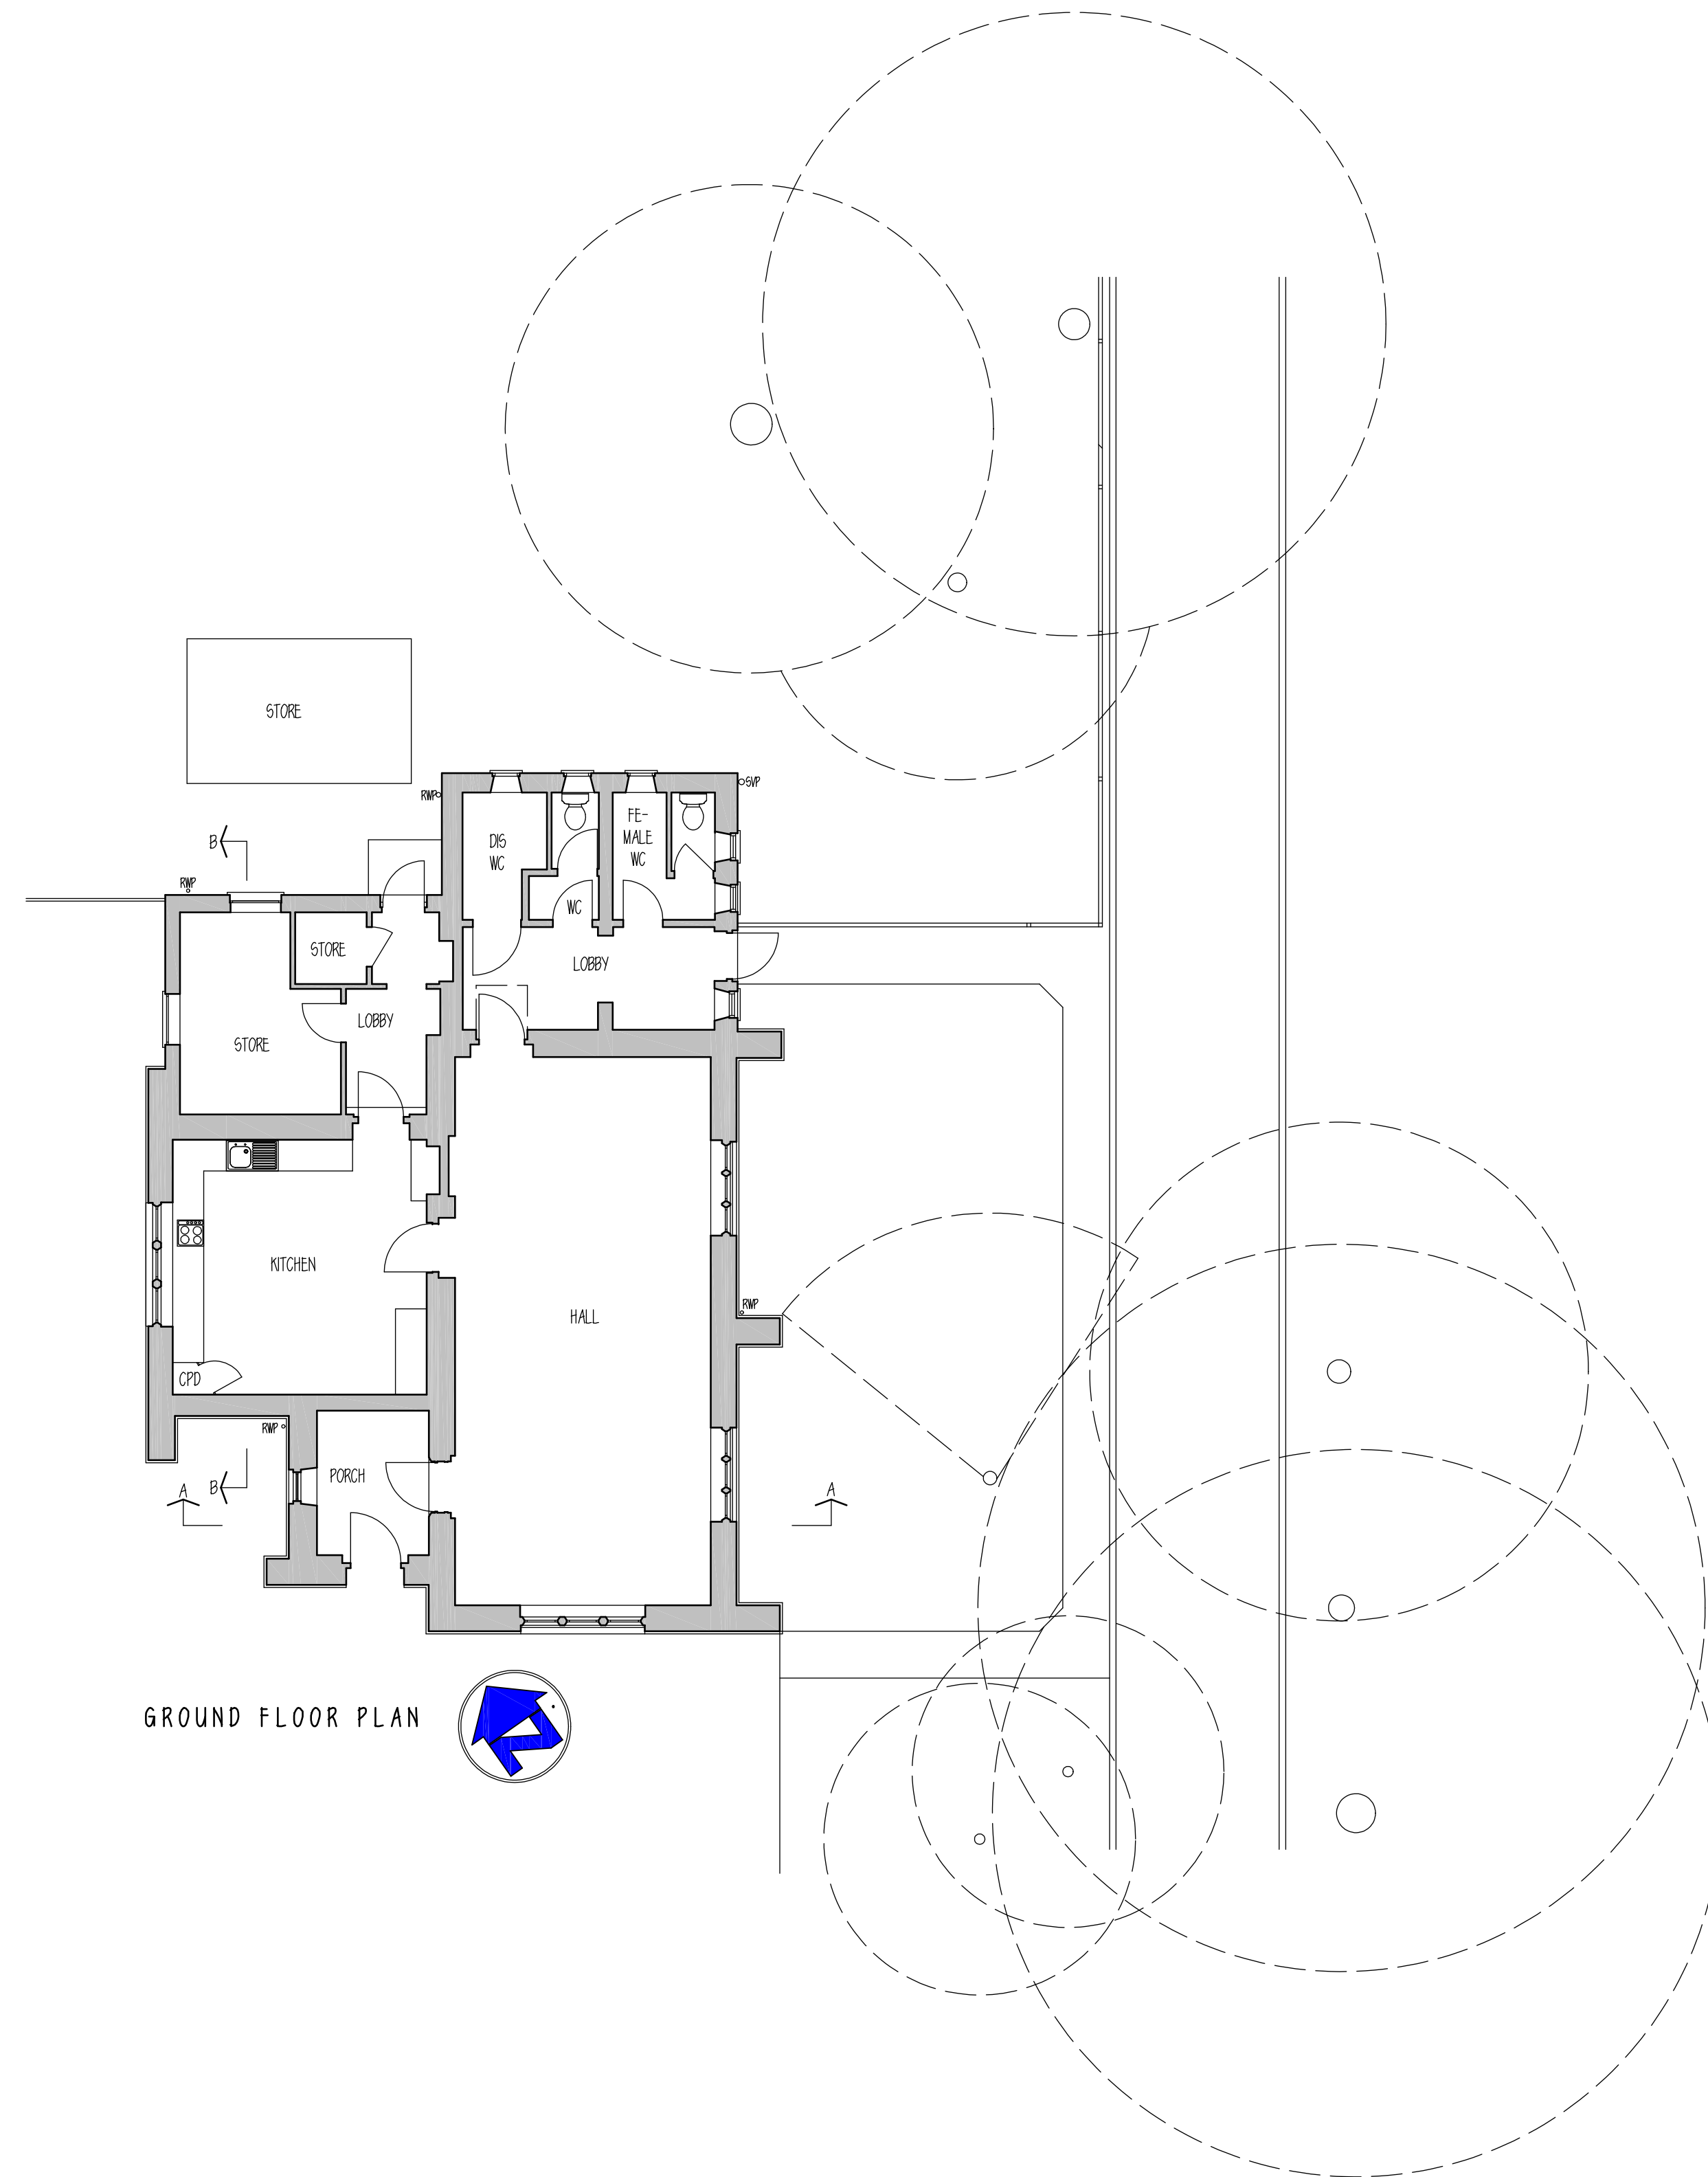


GROUND FLOOR PLAN

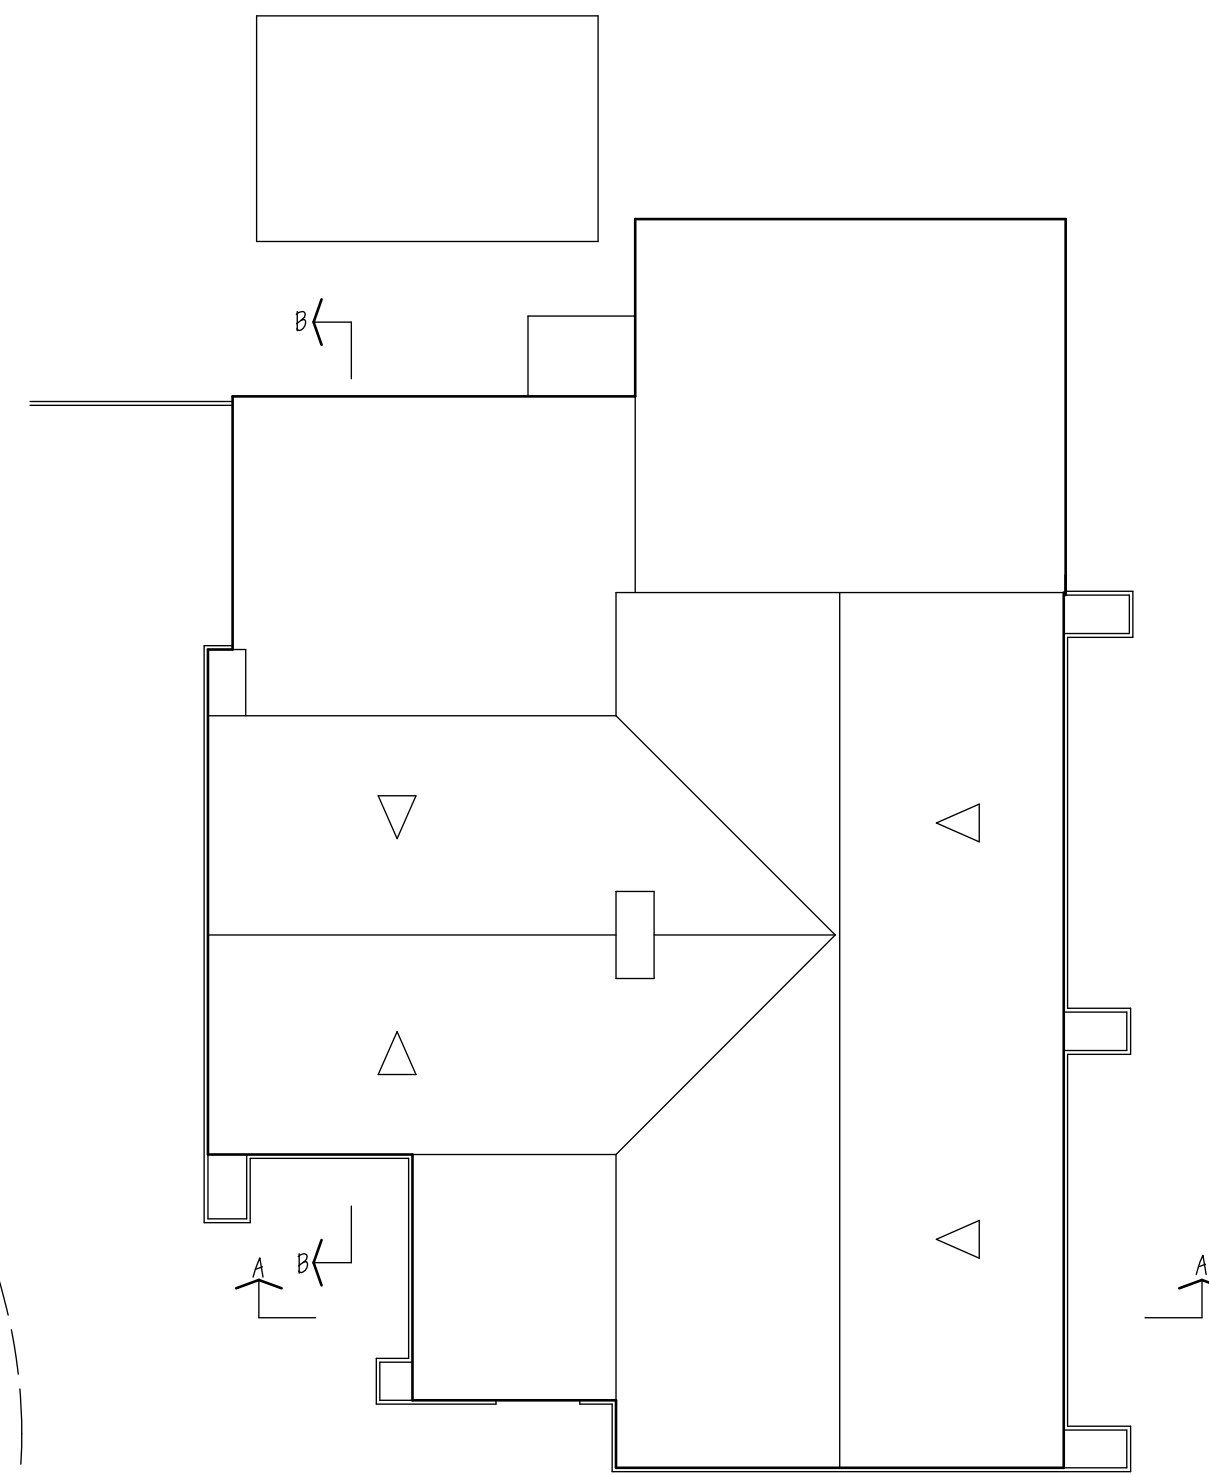

ROOF PLAN

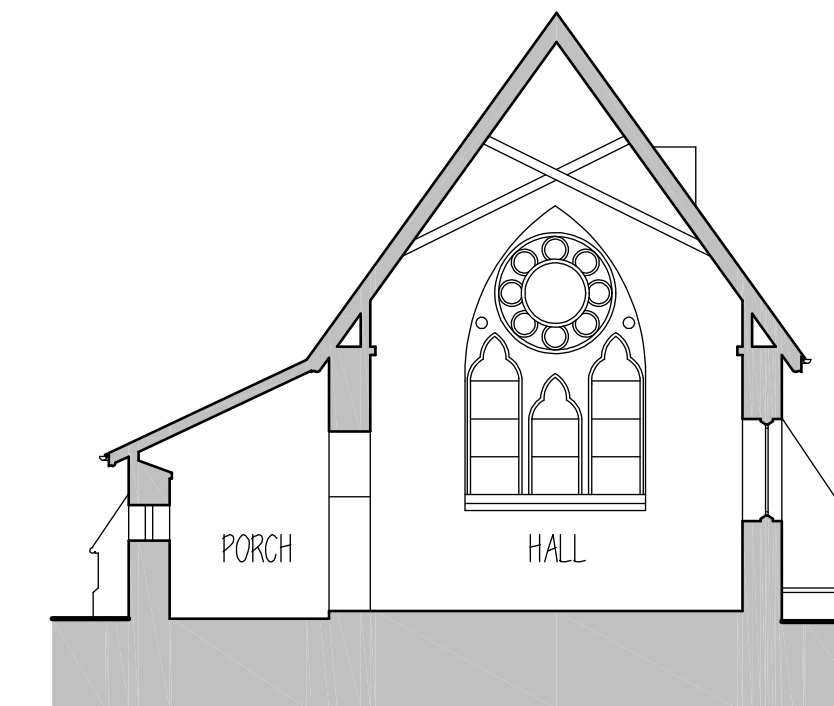

SECTION A-A

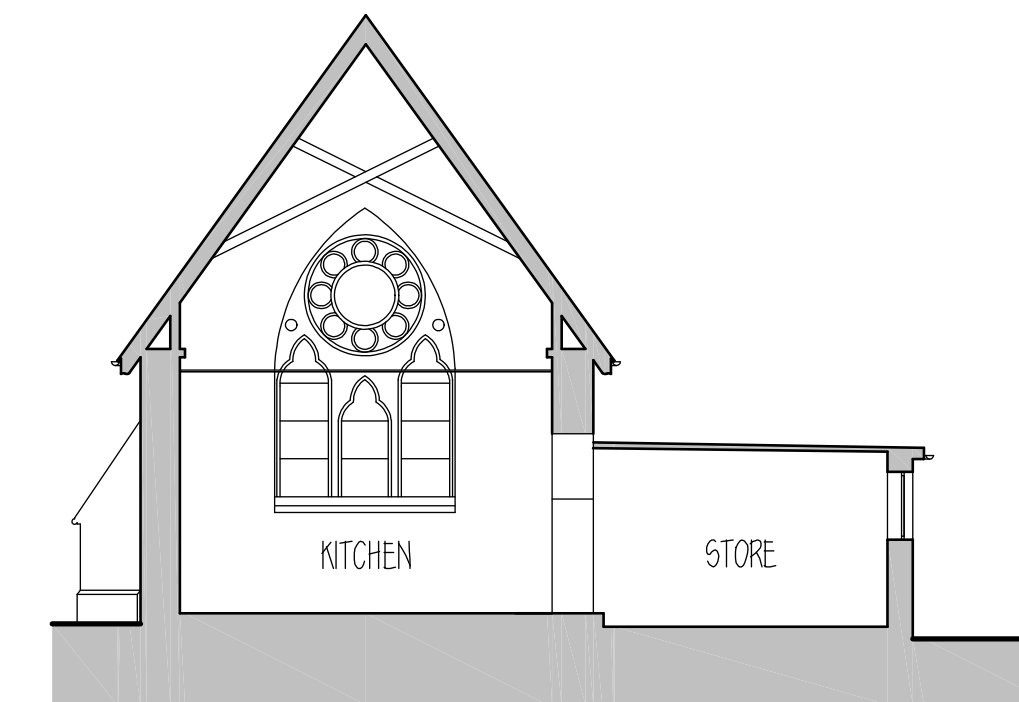

SECTION B-B

		ANDERSON ARCHITECTURE	
		Winarth House, Lower Newmarket Road, Newmarket, Nailsworth, Stroud, Gloucestershire GL6 0RW Phone 01453 836511 Email matt@anderson-architecture.co.uk www.anderson-architecture.co.uk	
client BROOKTHORPE VILLAGE HALL			
project PROPOSED EXTENSION & INTERNAL ALTERATIONS AT BROOKTHORPE VILLAGE HALL, STROUD ROAD, BROOKTHORPE, GLOUCESTER GL4 0UR			
description EXISTING FLOOR PLAN, ROOF PLAN, SECTIONS & ELEVATIONS			
scale 1:100		date JUNE 2019	
drawn MJA	checked MJA	drawing no 1600/01	drg.size A1