

This drawing is copyright of Anderson Architecture and may not be copied or reproduced without permission. Dimensions for fixed items to be checked on site prior to manufacture

rev	details of revision	by	ch'd	date
A	ELEVATIONS AND SECTIONS ADDED TO DRAWING	MJA	MJA	13/06/2019
B	DRAWING ADDED TO DRAWING	MJA	MJA	02/07/2019



SOUTH WEST ELEVATION




SOUTH EAST ELEVATION




NORTH EAST ELEVATION



NORTH WEST ELEVATION


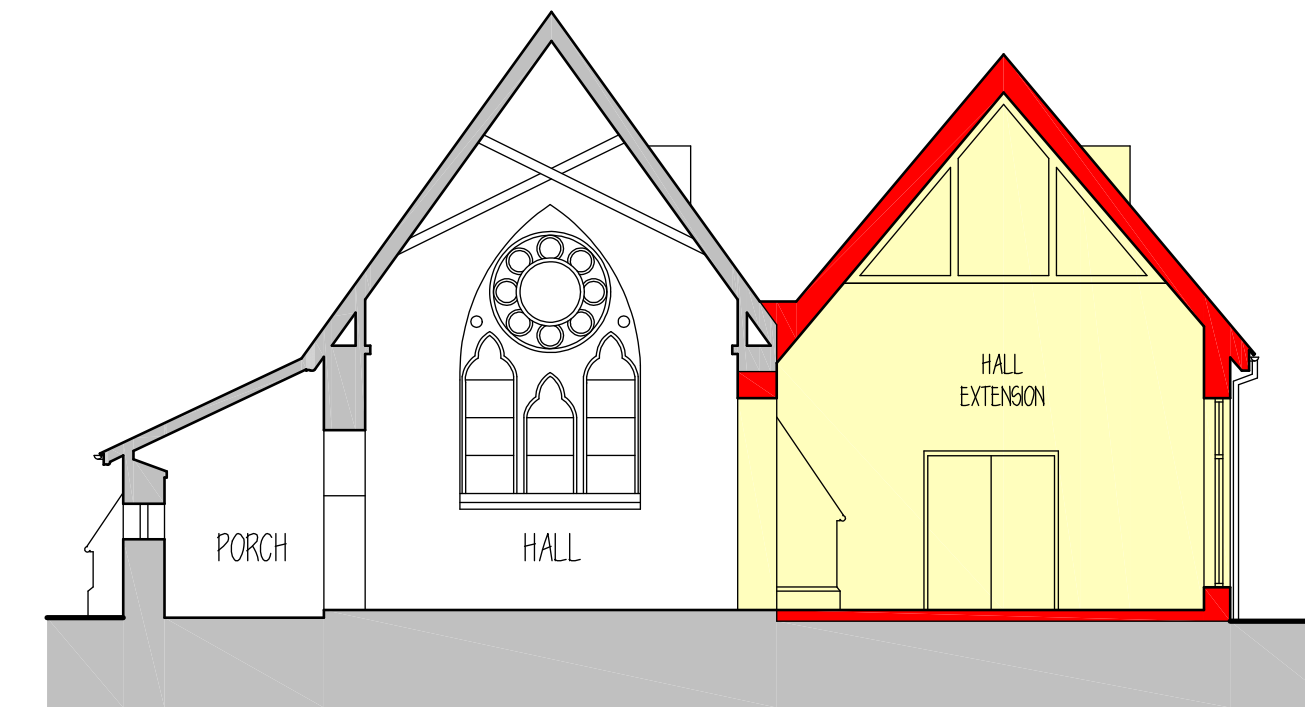


SECTION A-A

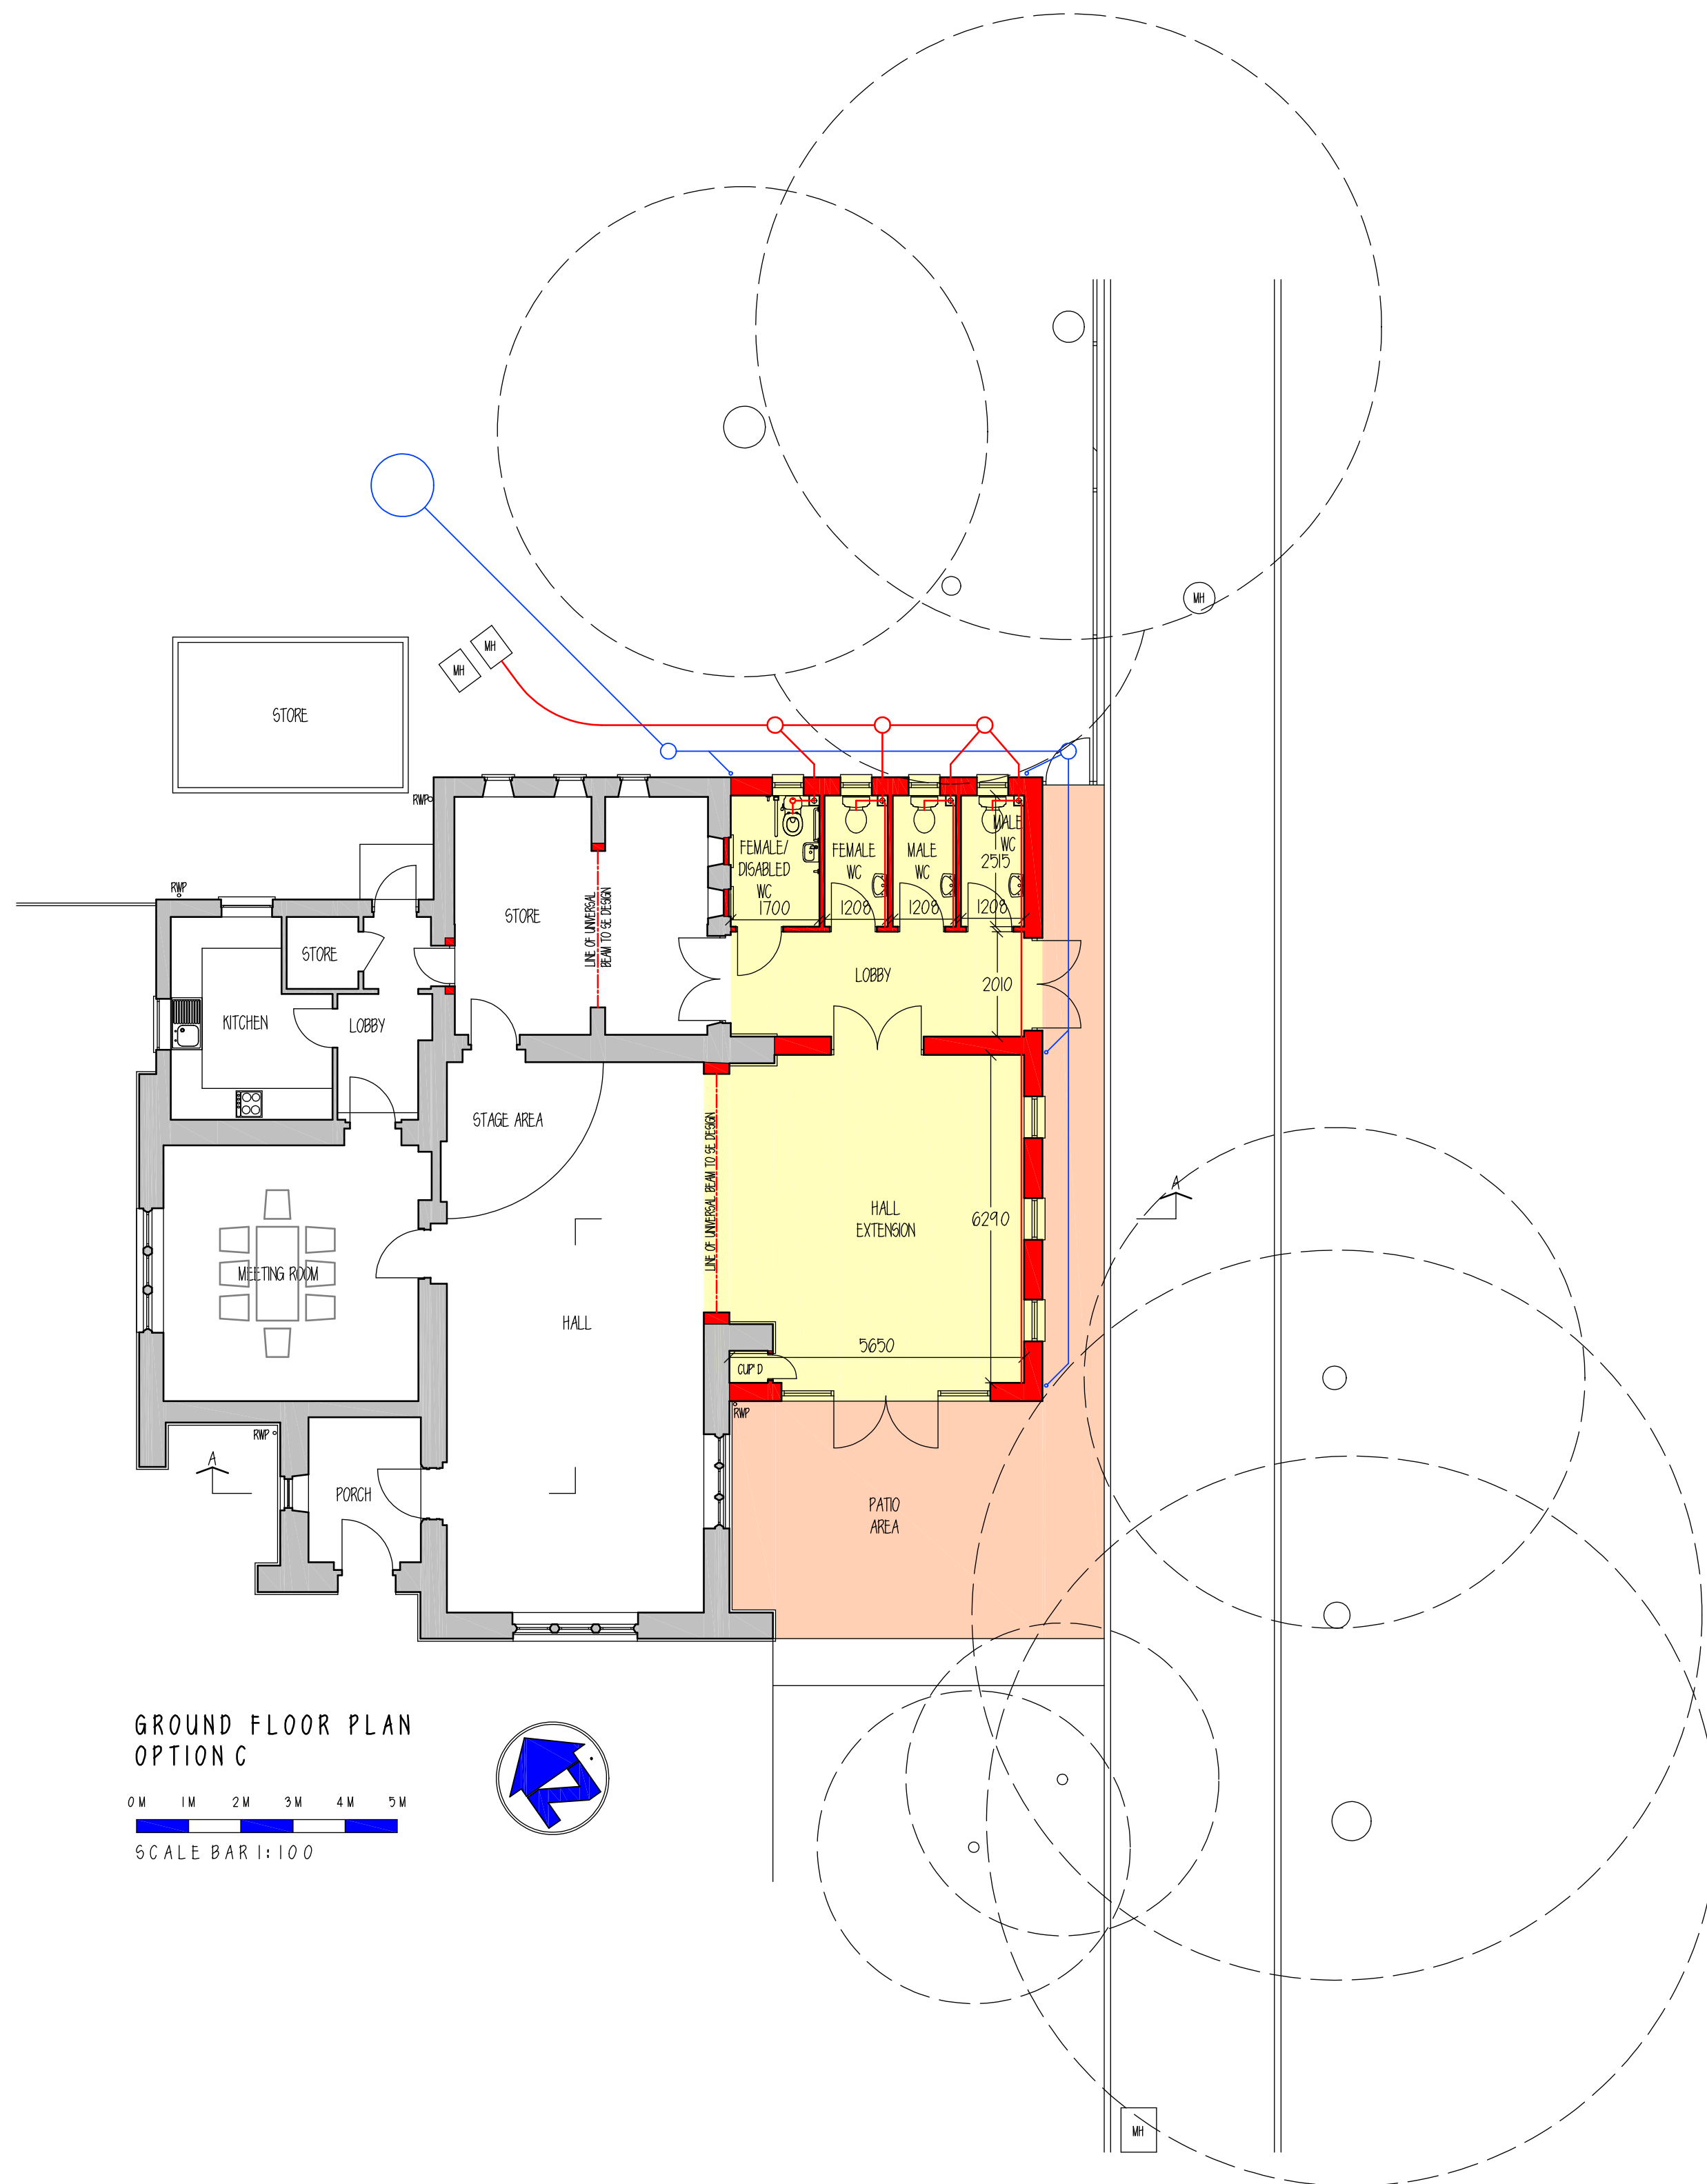

GROUND FLOOR PLAN  
OPTION C

0M 1M 2M 3M 4M 5M  
SCALE BAR 1:100

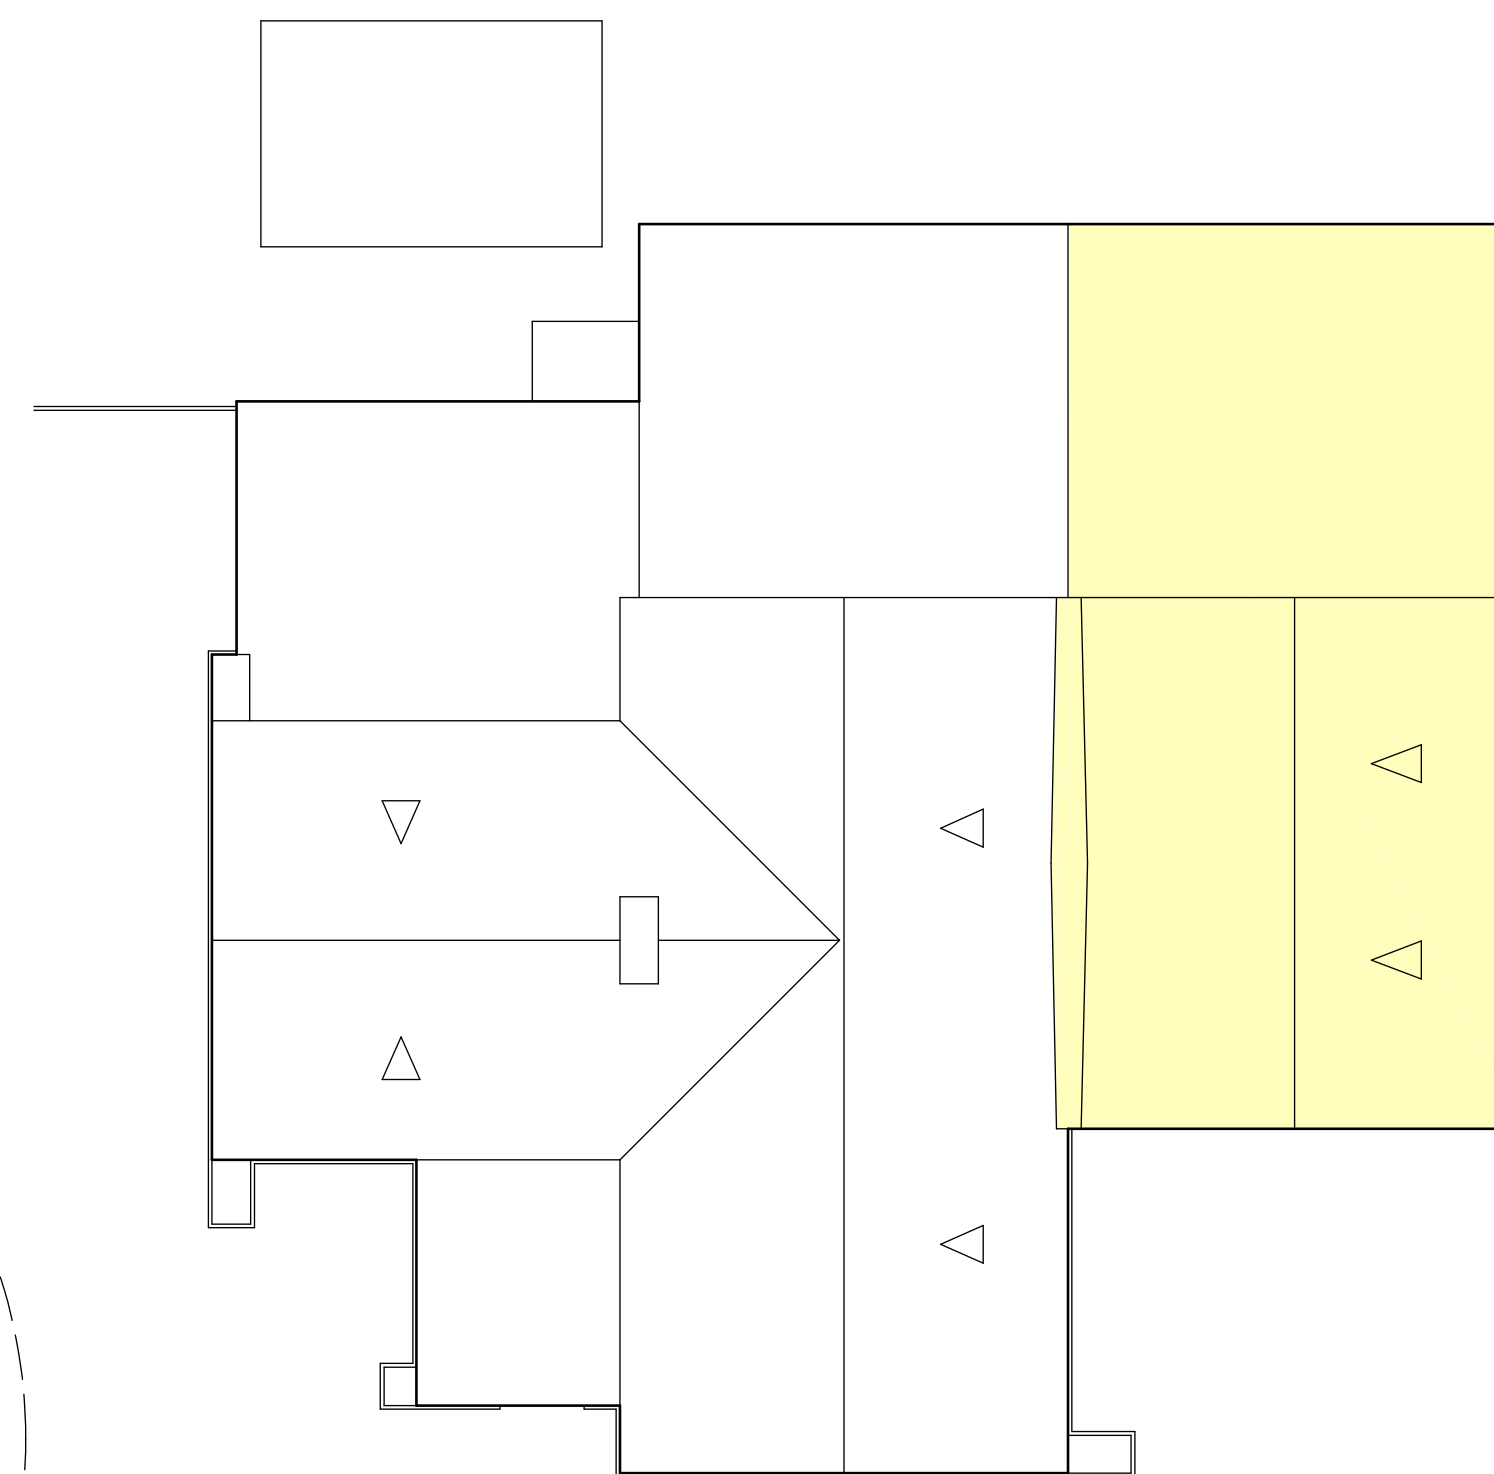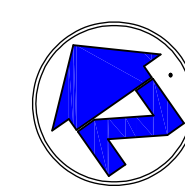

ROOF PLAN

— LINE OF NEW FOUL DRAINAGE  
— LINE OF NEW STORM DRAINAGE AND SOAKAWAY

**AS SUBMITTED TO S.D.C  
PLANNING DEPARTMENT**



Winarth House, Lower Newmarket Road, Newmarket,  
Nailsworth, Stroud, Gloucestershire GL6 0RW  
Phone 01453 836511  
Email matt@anderson-architecture.co.uk  
www.anderson-architecture.co.uk

client  
BROOKTHORPE VILLAGE HALL

project  
PROPOSED EXTENSION & INTERNAL ALTERATIONS AT  
BROOKTHORPE VILLAGE HALL, STROUD ROAD,  
BROOKTHORPE, GLOUCESTER GL4 0UR

description  
FLOOR PLAN, ROOF PLAN, ELEVATIONS &  
SECTION AA AS PROPOSED OPTION C

scale	1:100	date	MAY 2019
drawn	MJA	checked	MJA
drawing no	1600/04 B	drg.size	A1